

**THE WOLVERHAMPTON CITY COUNCIL (6, 7 & 8 ELLERTON WALK, WOLVERHAMPTON,
WV10 0UG)**
COMPULSORY PURCHASE ORDER 2024

The Wolverhampton City Council (in this Order called “the Acquiring Authority”) hereby make the following Order:-

1. Subject to the provisions of this Order, the Acquiring Authority is under section 17 of The Housing Act 1985 hereby authorised to purchase compulsorily the land described in paragraph 2 for the purpose of housing accommodation.
2. The land authorised to be purchased compulsorily under this Order is the land described in the Schedule and delineated and shown on a map prepared in duplicate, sealed with the common seal of the acquiring authority and marked "Map referred to in The Wolverhampton City Council (6,7 & 8 Ellerton Walk, Wolverhampton, WV10 0UG) Compulsory Purchase Order 2024”

SCHEDULE

Table 1

Number on Map (1)	Extent, description and situation of the land (2)	Qualifying persons under Section 12(2)(a) of the Acquisition of Land Act 1981 – (3)			
		Owners or reputed owners	Lessees or reputed lessees	Tenants or reputed tenants (other than lessees)	Occupiers
1	Approximately 825.2 square metres of land known as 6, 7 & 8 Ellerton Walk, Wolverhampton, WV10 0UG	Gurmail Kaur Bedyal & Balbir Singh Bedyal	Jaswinder Singh	-	-

Table 2

Number on Map (1)	Other qualifying persons under Section 12(2A)(a) of the Acquisition of Land Act 1981 (5)		Other qualifying persons under Section 12(2A)(b) of the Acquisition of Land Act 1981 - not otherwise shown in Table 1 and 2 (6)	
	Name and Address	Description of interest to be acquired	Name and Address	Description of the land for which the person in adjoining column is likely to make a
1				

	Jaswinder Singh of 58 Wood End Green Road, Hayes, UB3 2SL and also of 6 Ellerton Walk, Wolverhampton, WV10 0UG	Leasehold interest		claim


THE COMMON SEAL of Wolverhampton City
Council was hereunto affixed in the presence of:-



Authorised Officer *[Signature]*

PCWS0629/2024

Dated: *14.11.2024.*

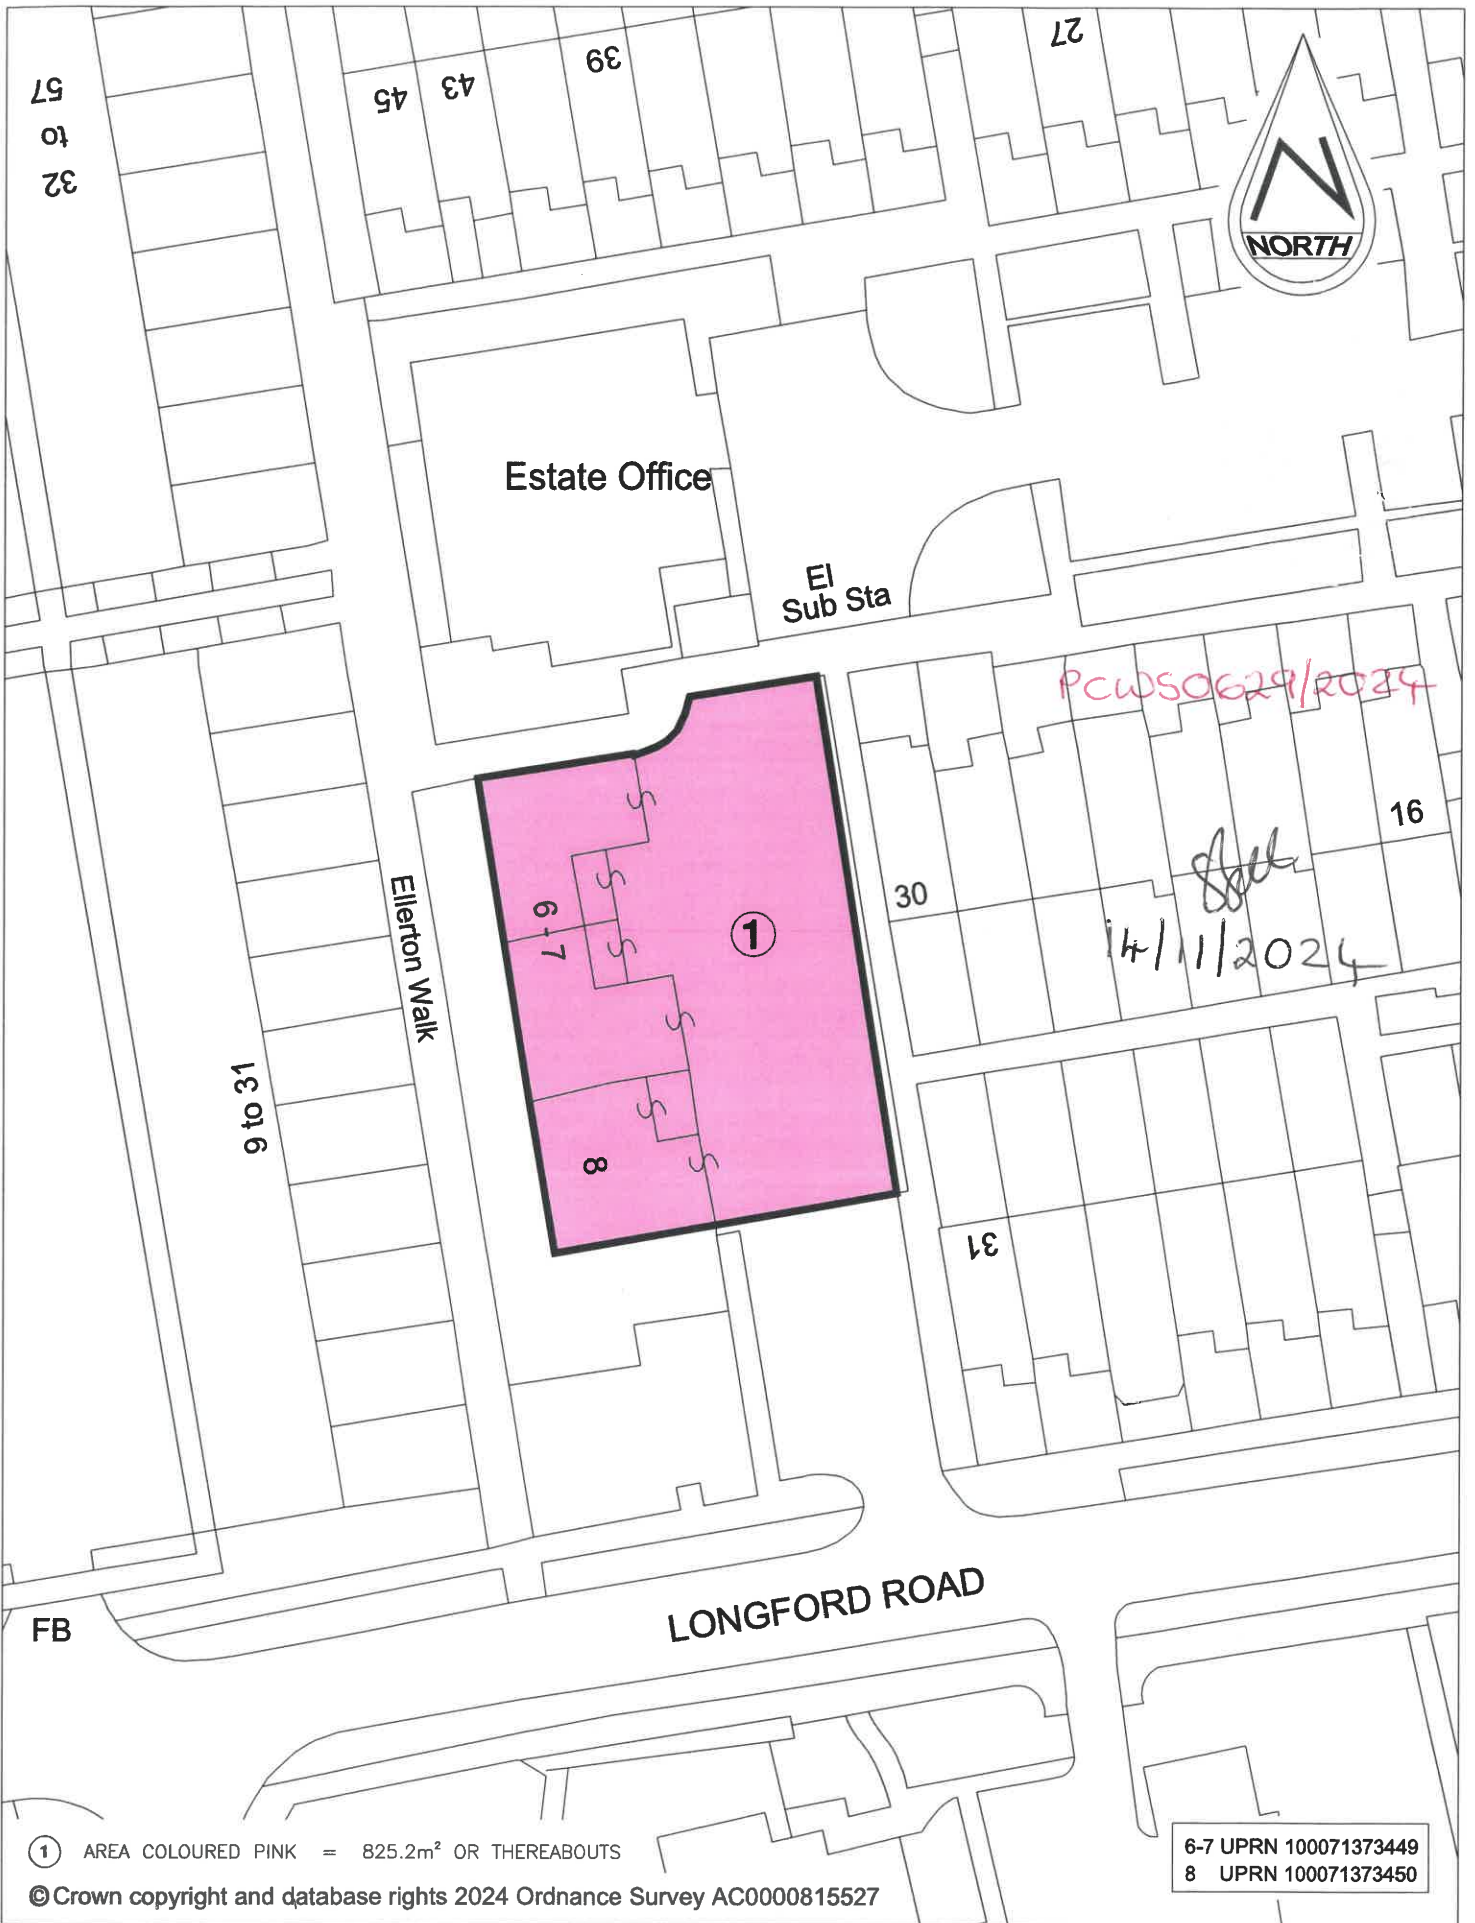


date	October 2024
scales	1 : 500
drawn by	AJP
dwg. no.	Ellerton Walk Area.dwg

THE MAP REFERRED TO IN
THE WOLVERHAMPTON COUNCIL
(6-7 & 8 Ellerton Walk, WOLVERHAMPTON, WV10 0UG)
COMPULSORY PURCHASE ORDER 2024

City of Wolverhampton Council
 Director - City Housing and Environment
 Civic Centre, St. Peter's Square, Wolverhampton
 Tel. (01902) 556556

6-7 UPRN 100071373449
 8 UPRN 100071373450

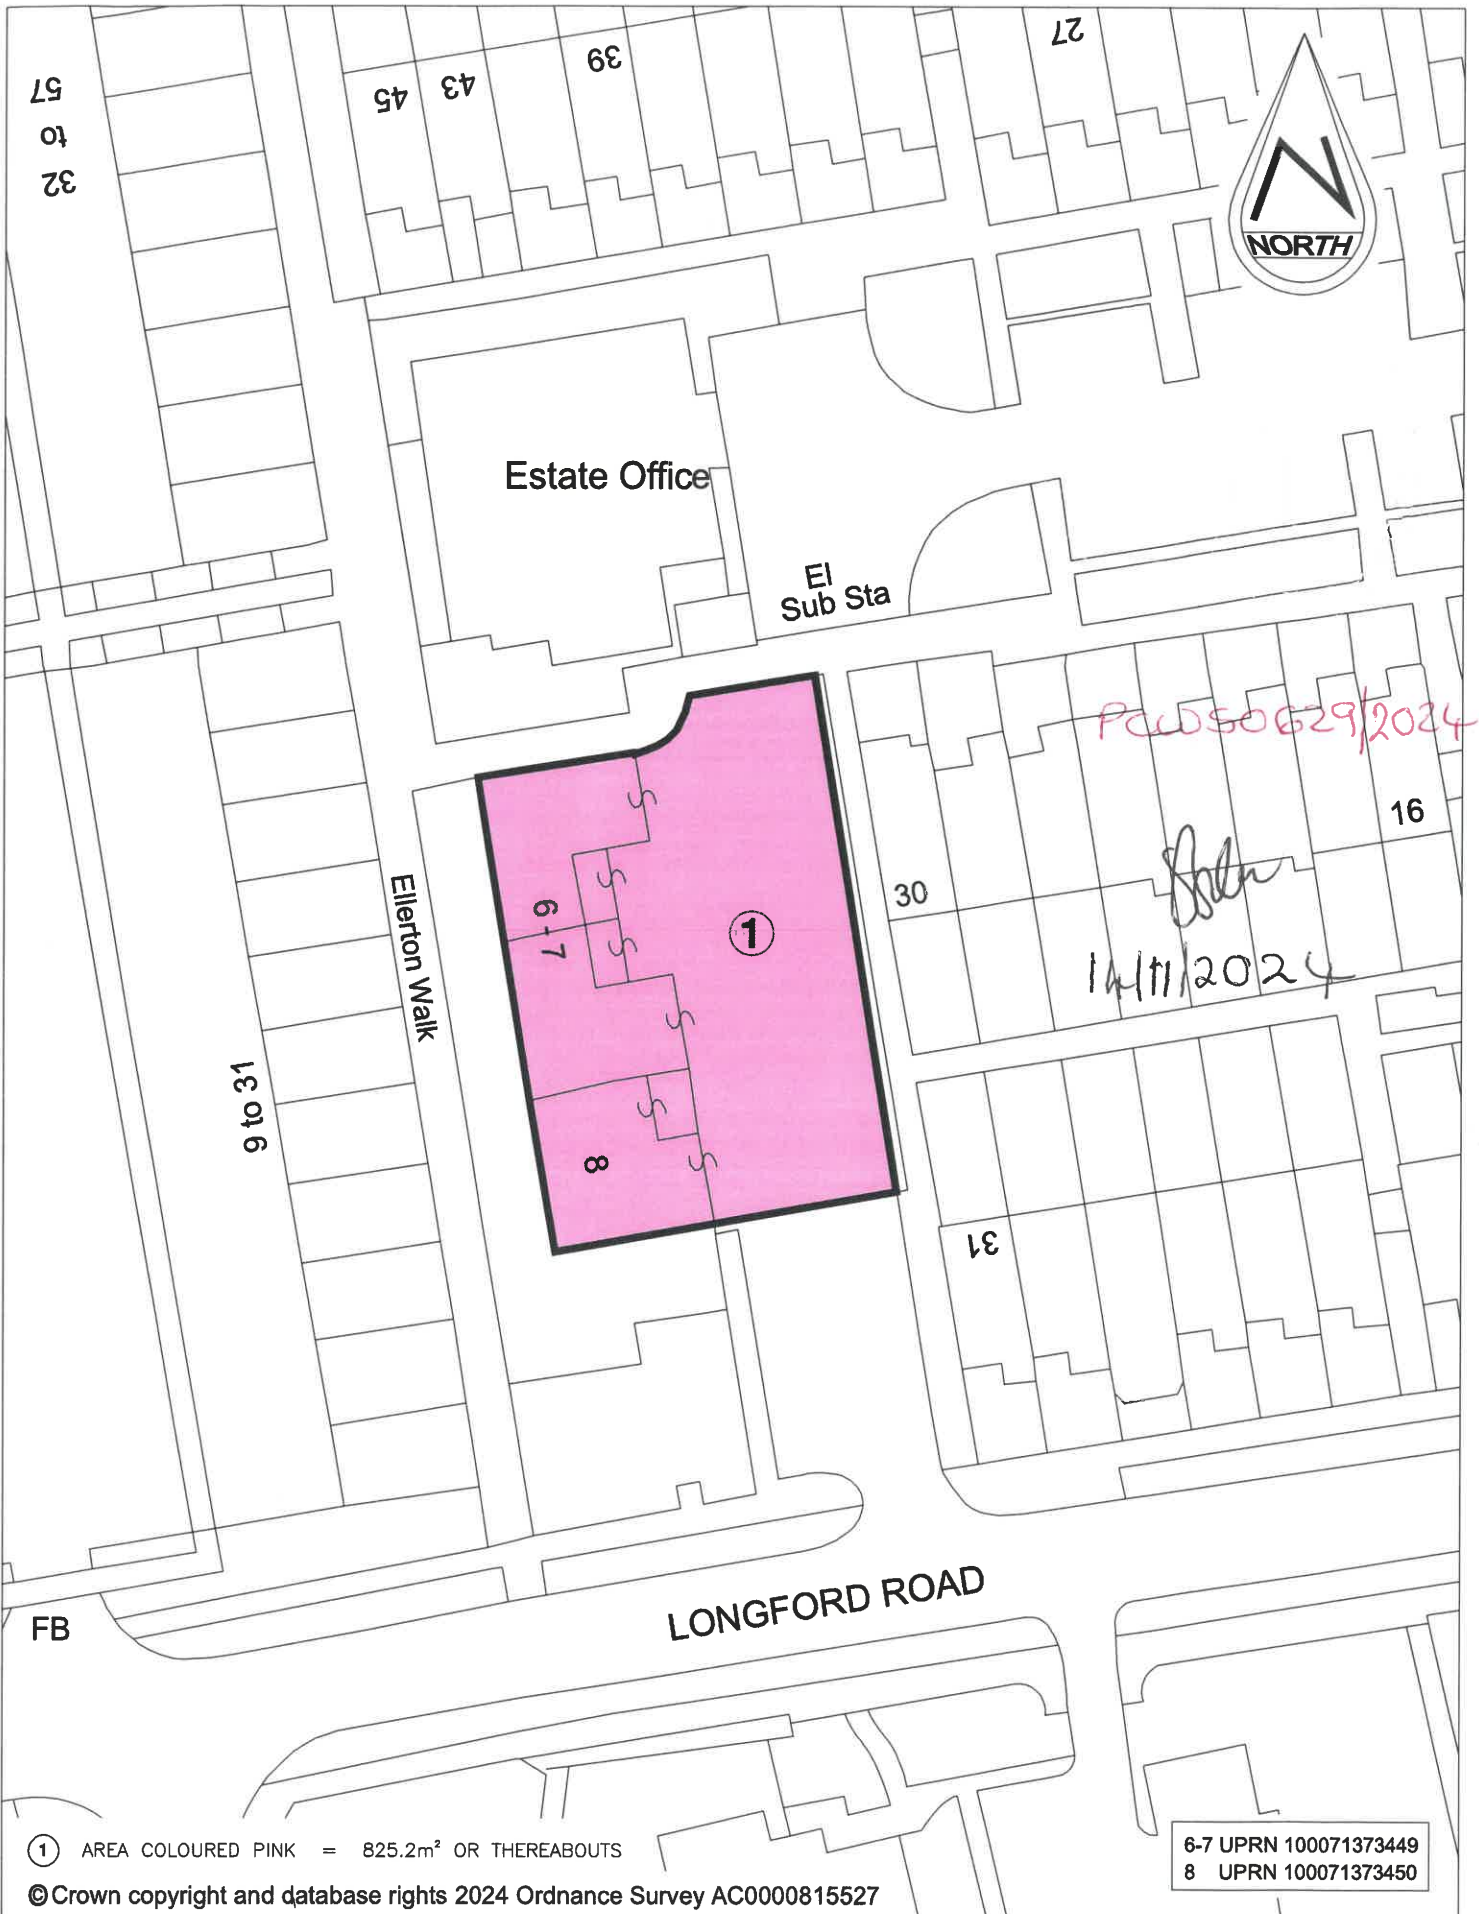

① AREA COLOURED PINK = 825.2m² OR THEREABOUTS

© Crown copyright and database rights 2024 Ordnance Survey AC0000815527

6-7 UPRN 100071373449
8 UPRN 100071373450

date	October 2024
scales	1 : 500
drawn by	AJP
dwg. no.	Ellerton Walk Area.dwg

THE MAP REFERRED TO IN
THE WOLVERHAMPTON COUNCIL
(6-7 & 8 Ellerton Walk, WOLVERHAMPTON, WV10 0UG)
COMPULSORY PURCHASE ORDER 2024

City of Wolverhampton Council
Director - City Housing and Environment
Civic Centre, St. Peter's Square, Wolverhampton
Tel. (01902) 556556